



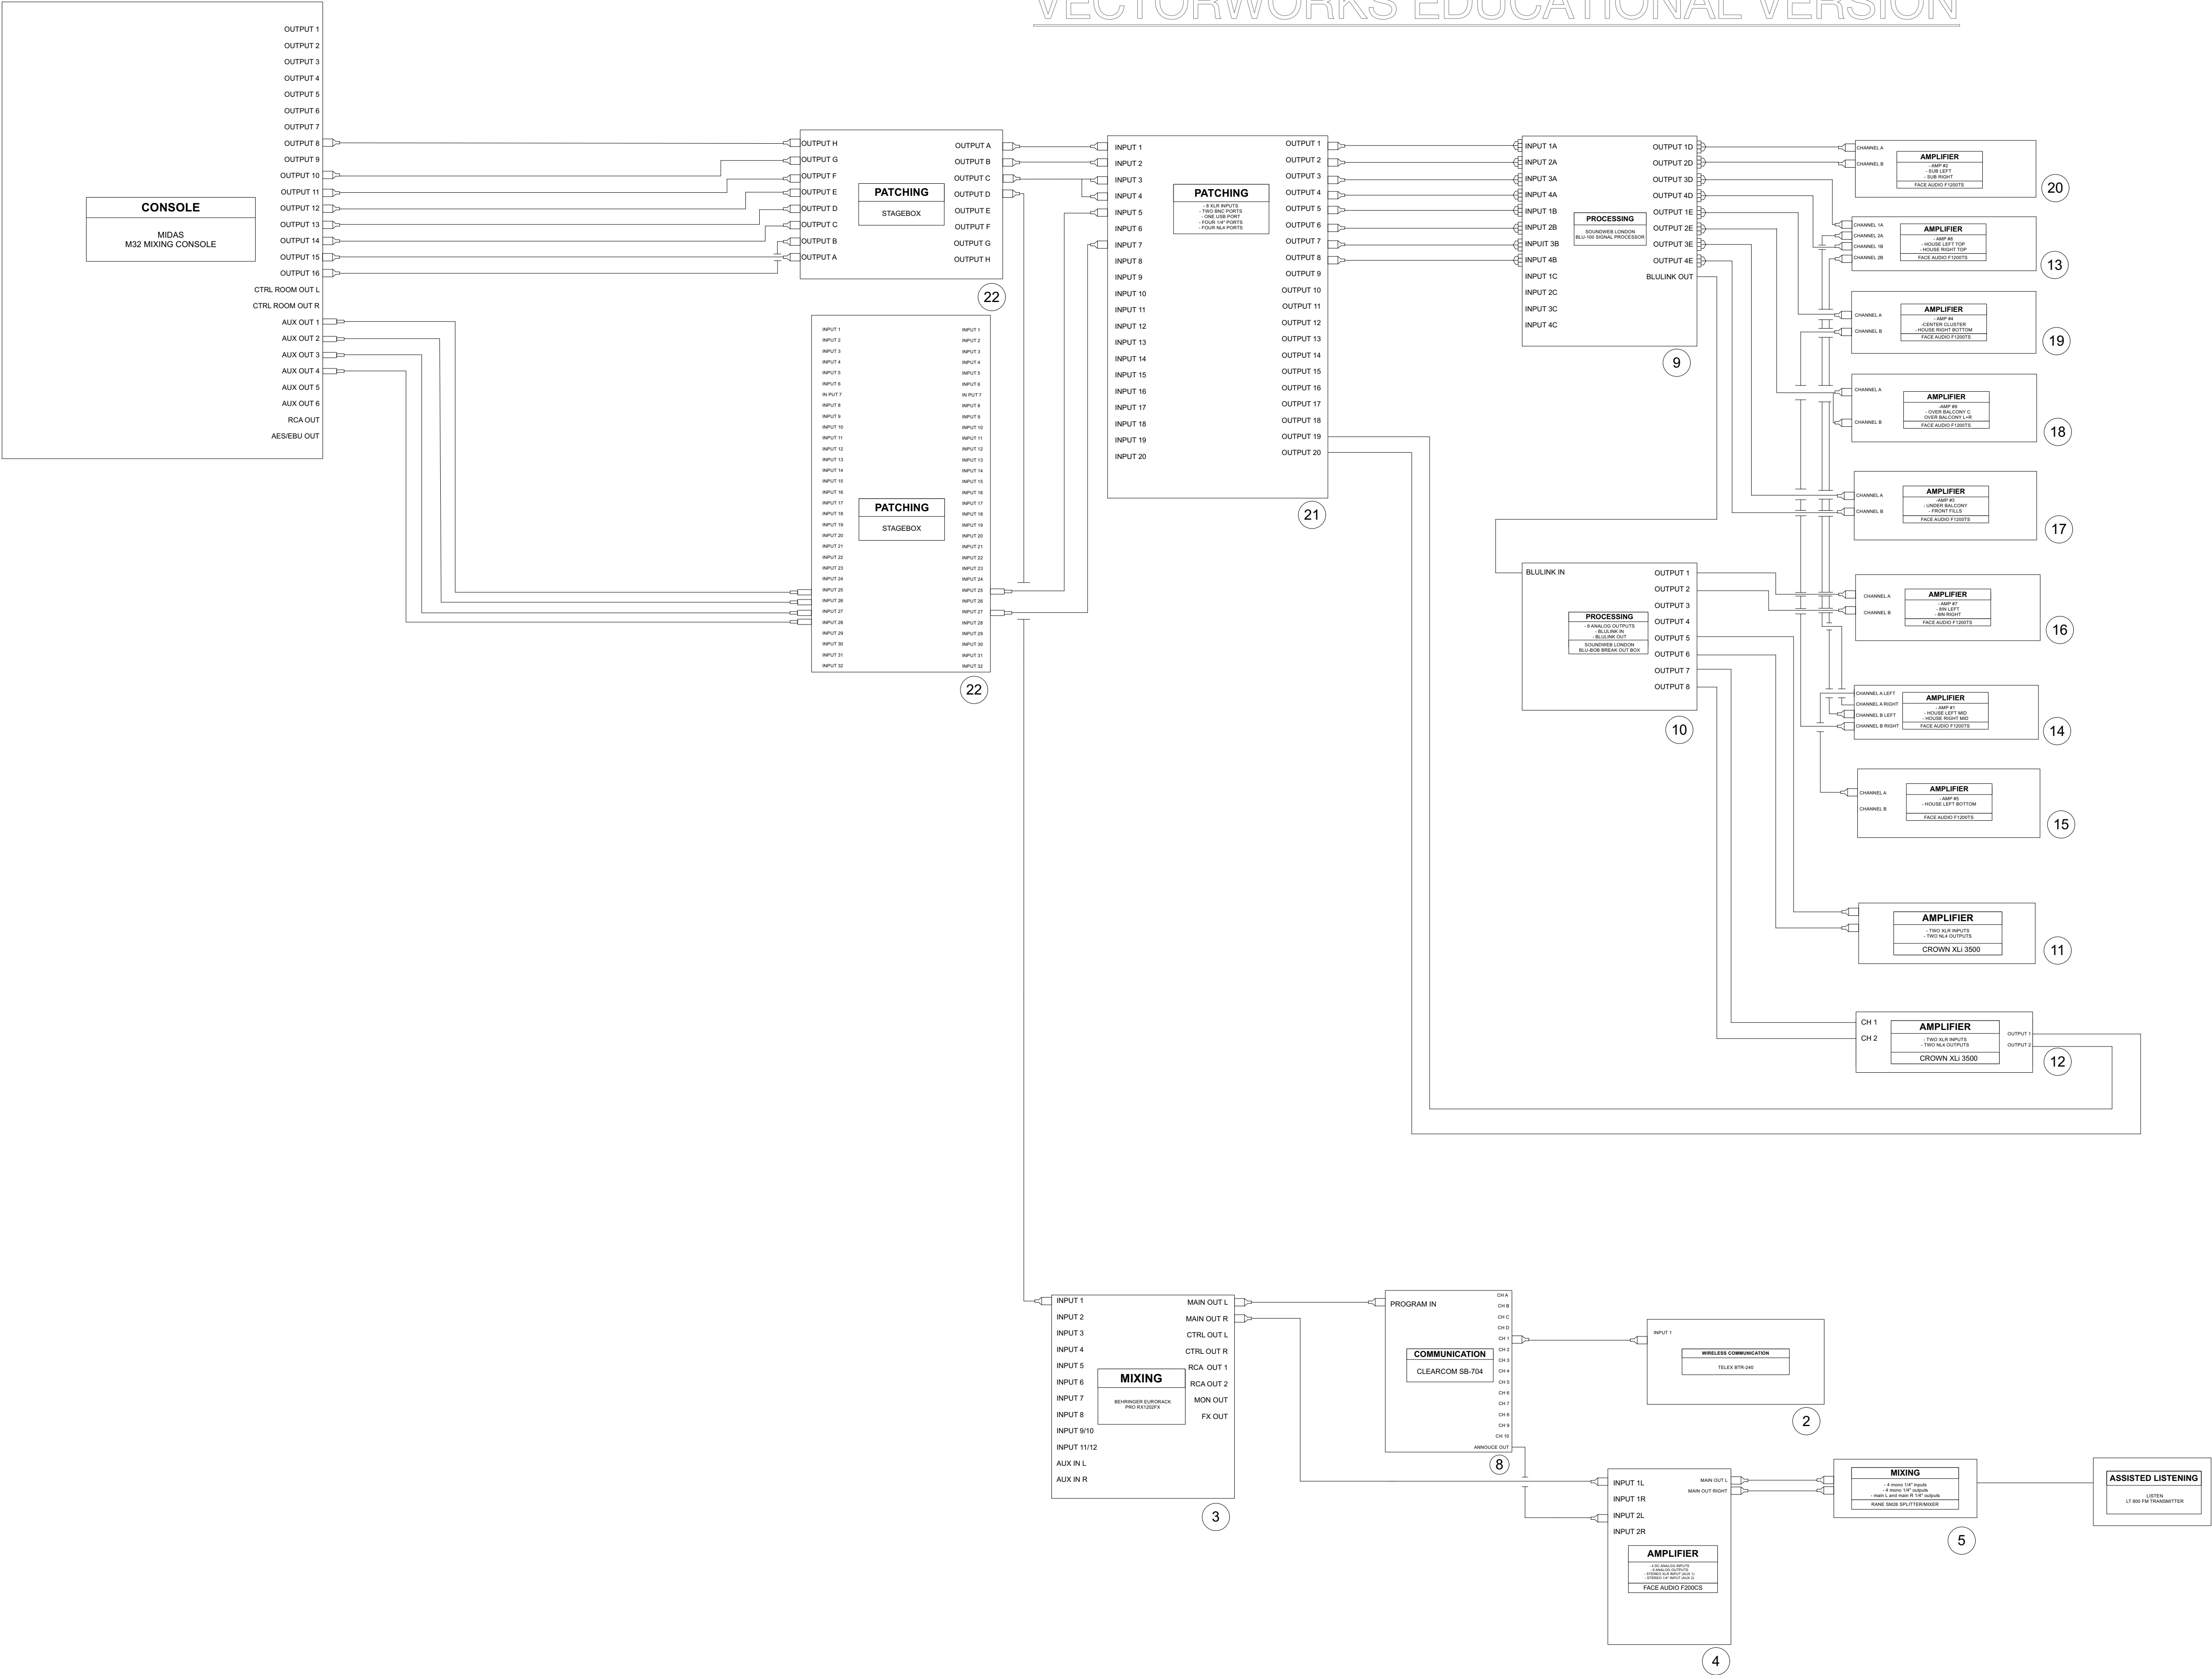


KEY

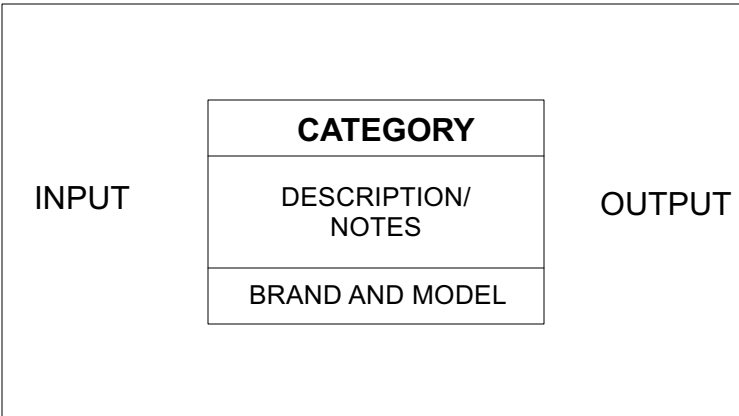


RACK POSITION


CONNECTORS

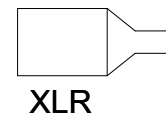

XLR

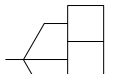

ANALOG

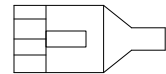

ETHERNET



1/4 IN

OUTPUT SIGNAL FLOW

ELLEN ECCLES THEATRE

DESIGNER: BRYAN RICHARDS

DRAFTING: LIV FARLEY

SCALE:

NO SCALE

DATE:

07/01/2022

DRAWING NUMBER

3