


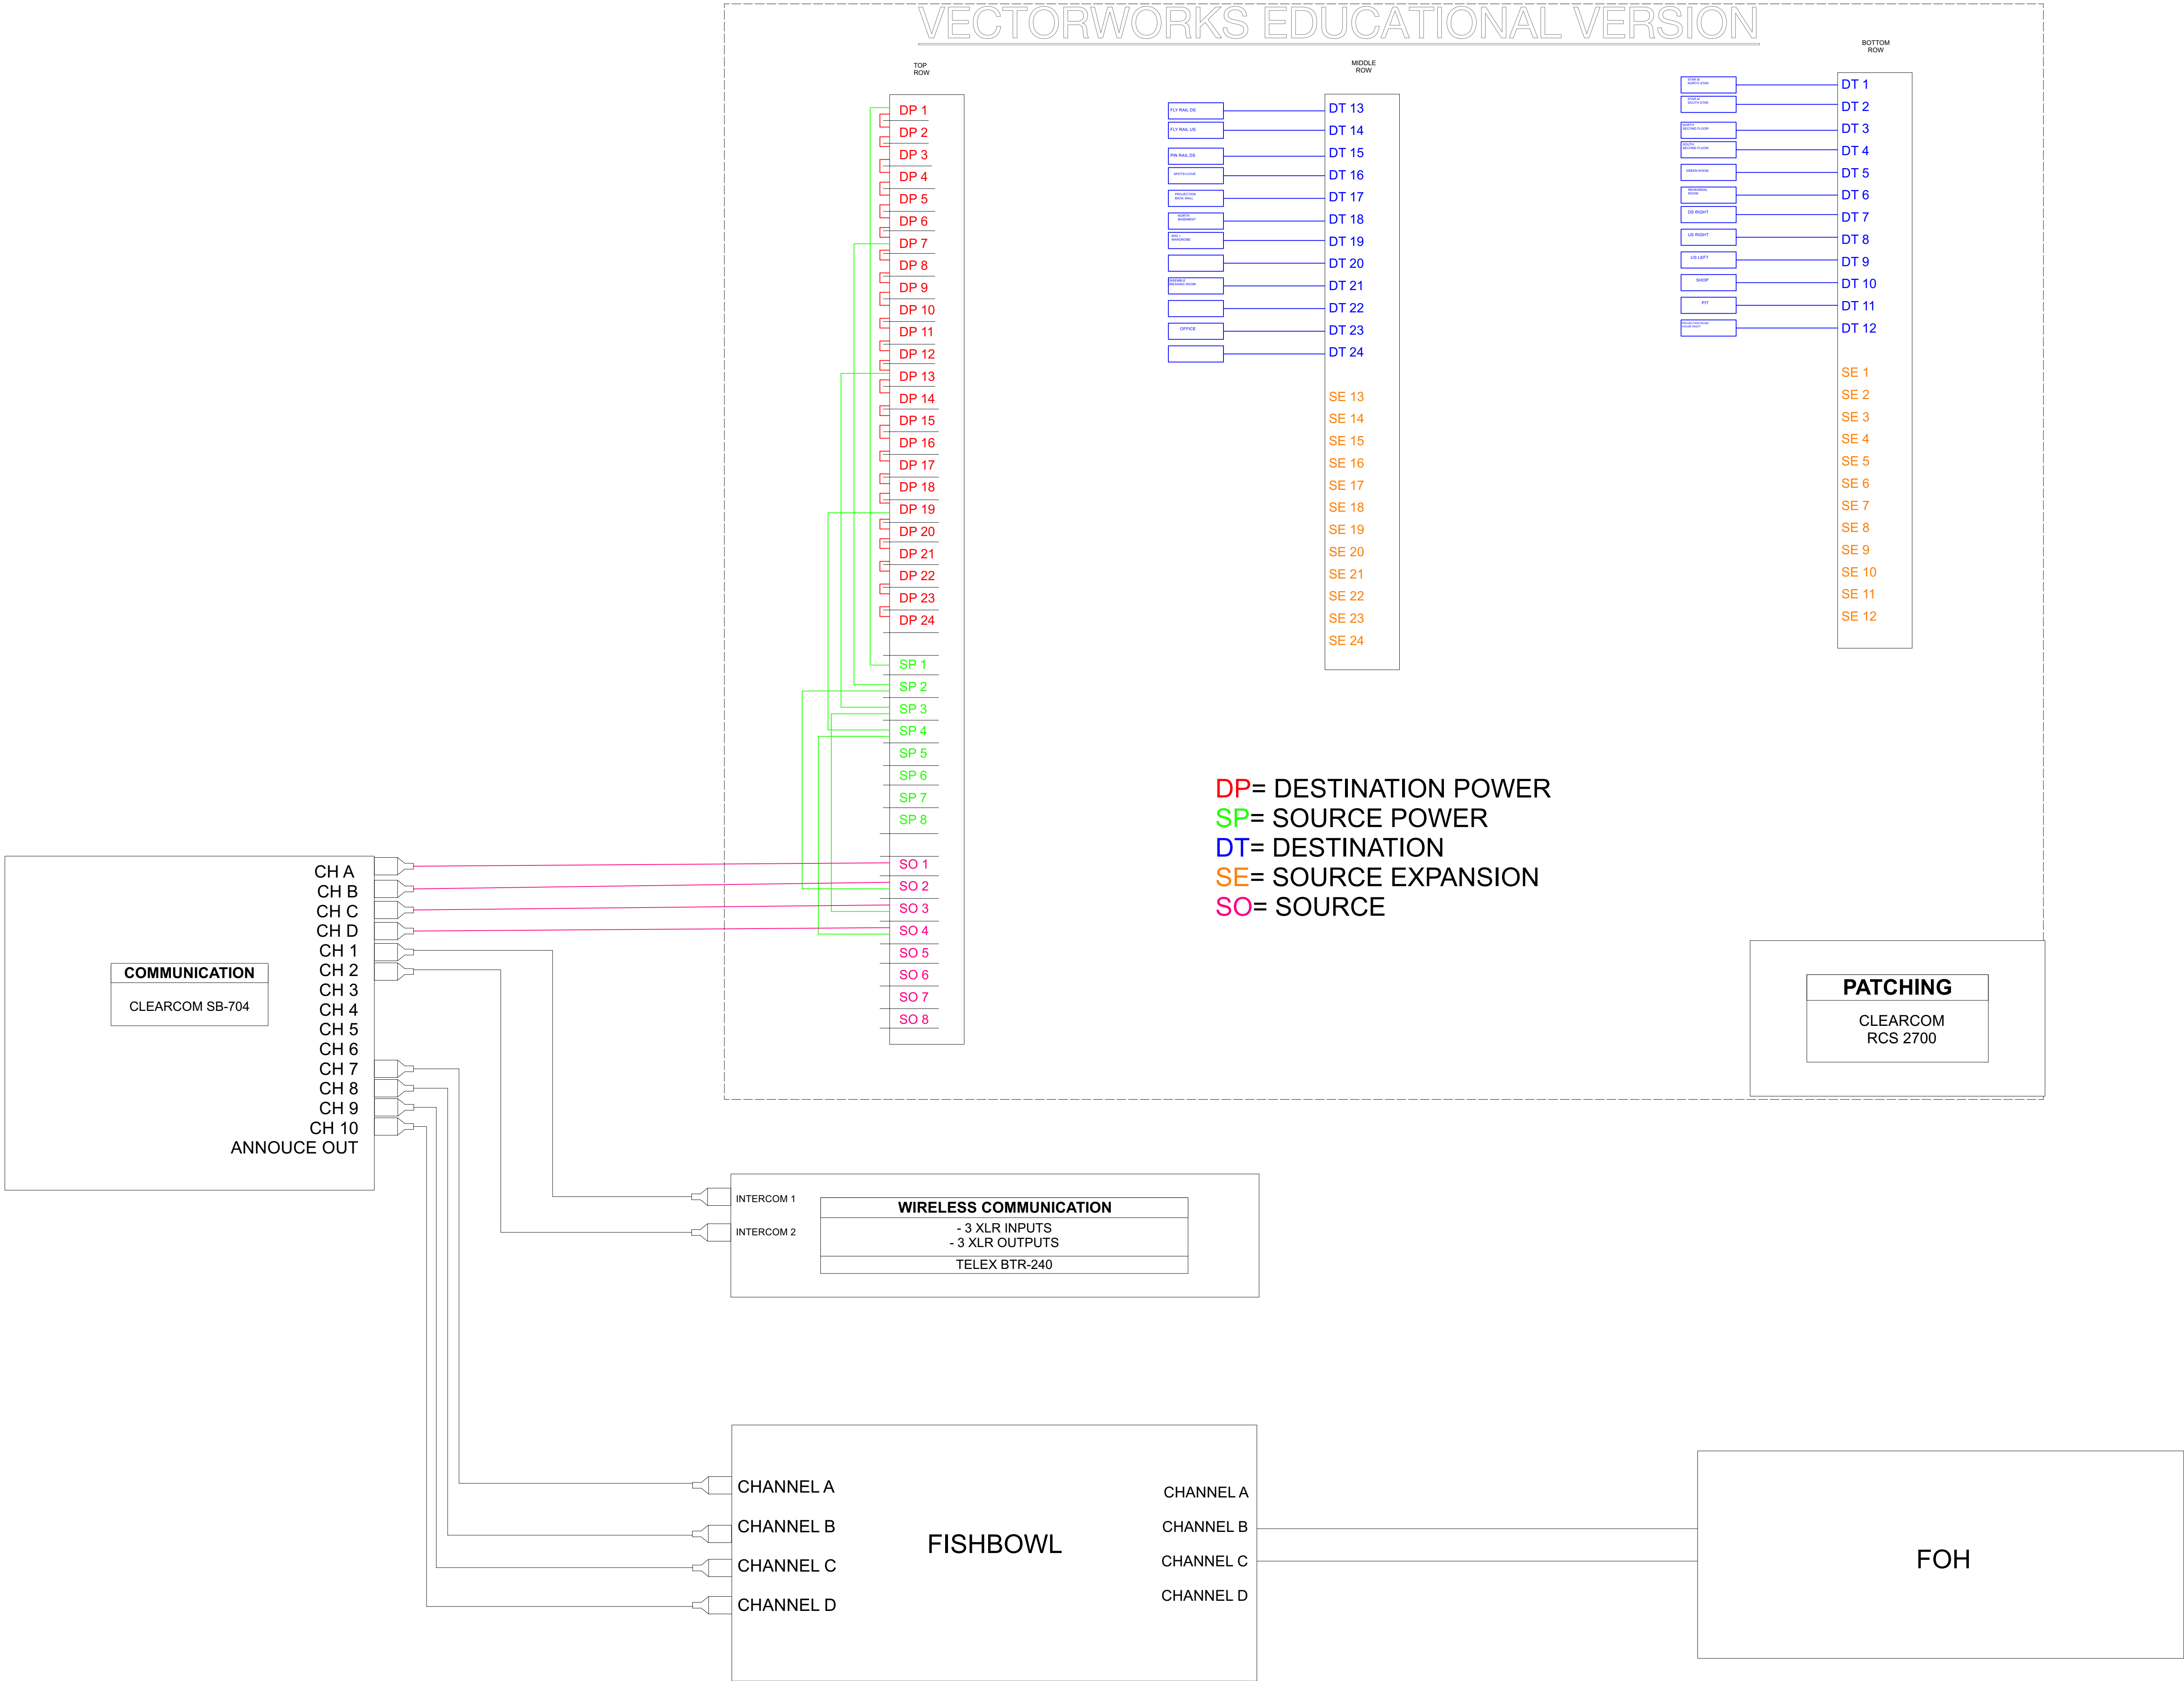

KEY

INPUT

OUTPUT

CATEGORY

DESCRIPTION/
NOTES

BRAND AND MODEL

22
RACK
POSITION

CONNECTORS

XLR

ETHERNET

ANALOG

1/4 IN

COM SIGNAL FLOW

ELLEN ECCLES THEATRE

DESIGNER: BRYAN RICHARDS

DRAFTING: LIV FARLEY

SCALE:
NO SCALE

DATE:
07/01/2022

DRAWING
NUMBER
7